


N. HANNAH
15

17 S. HANNAH

15

JAN. 1931
ALBION
MICH.

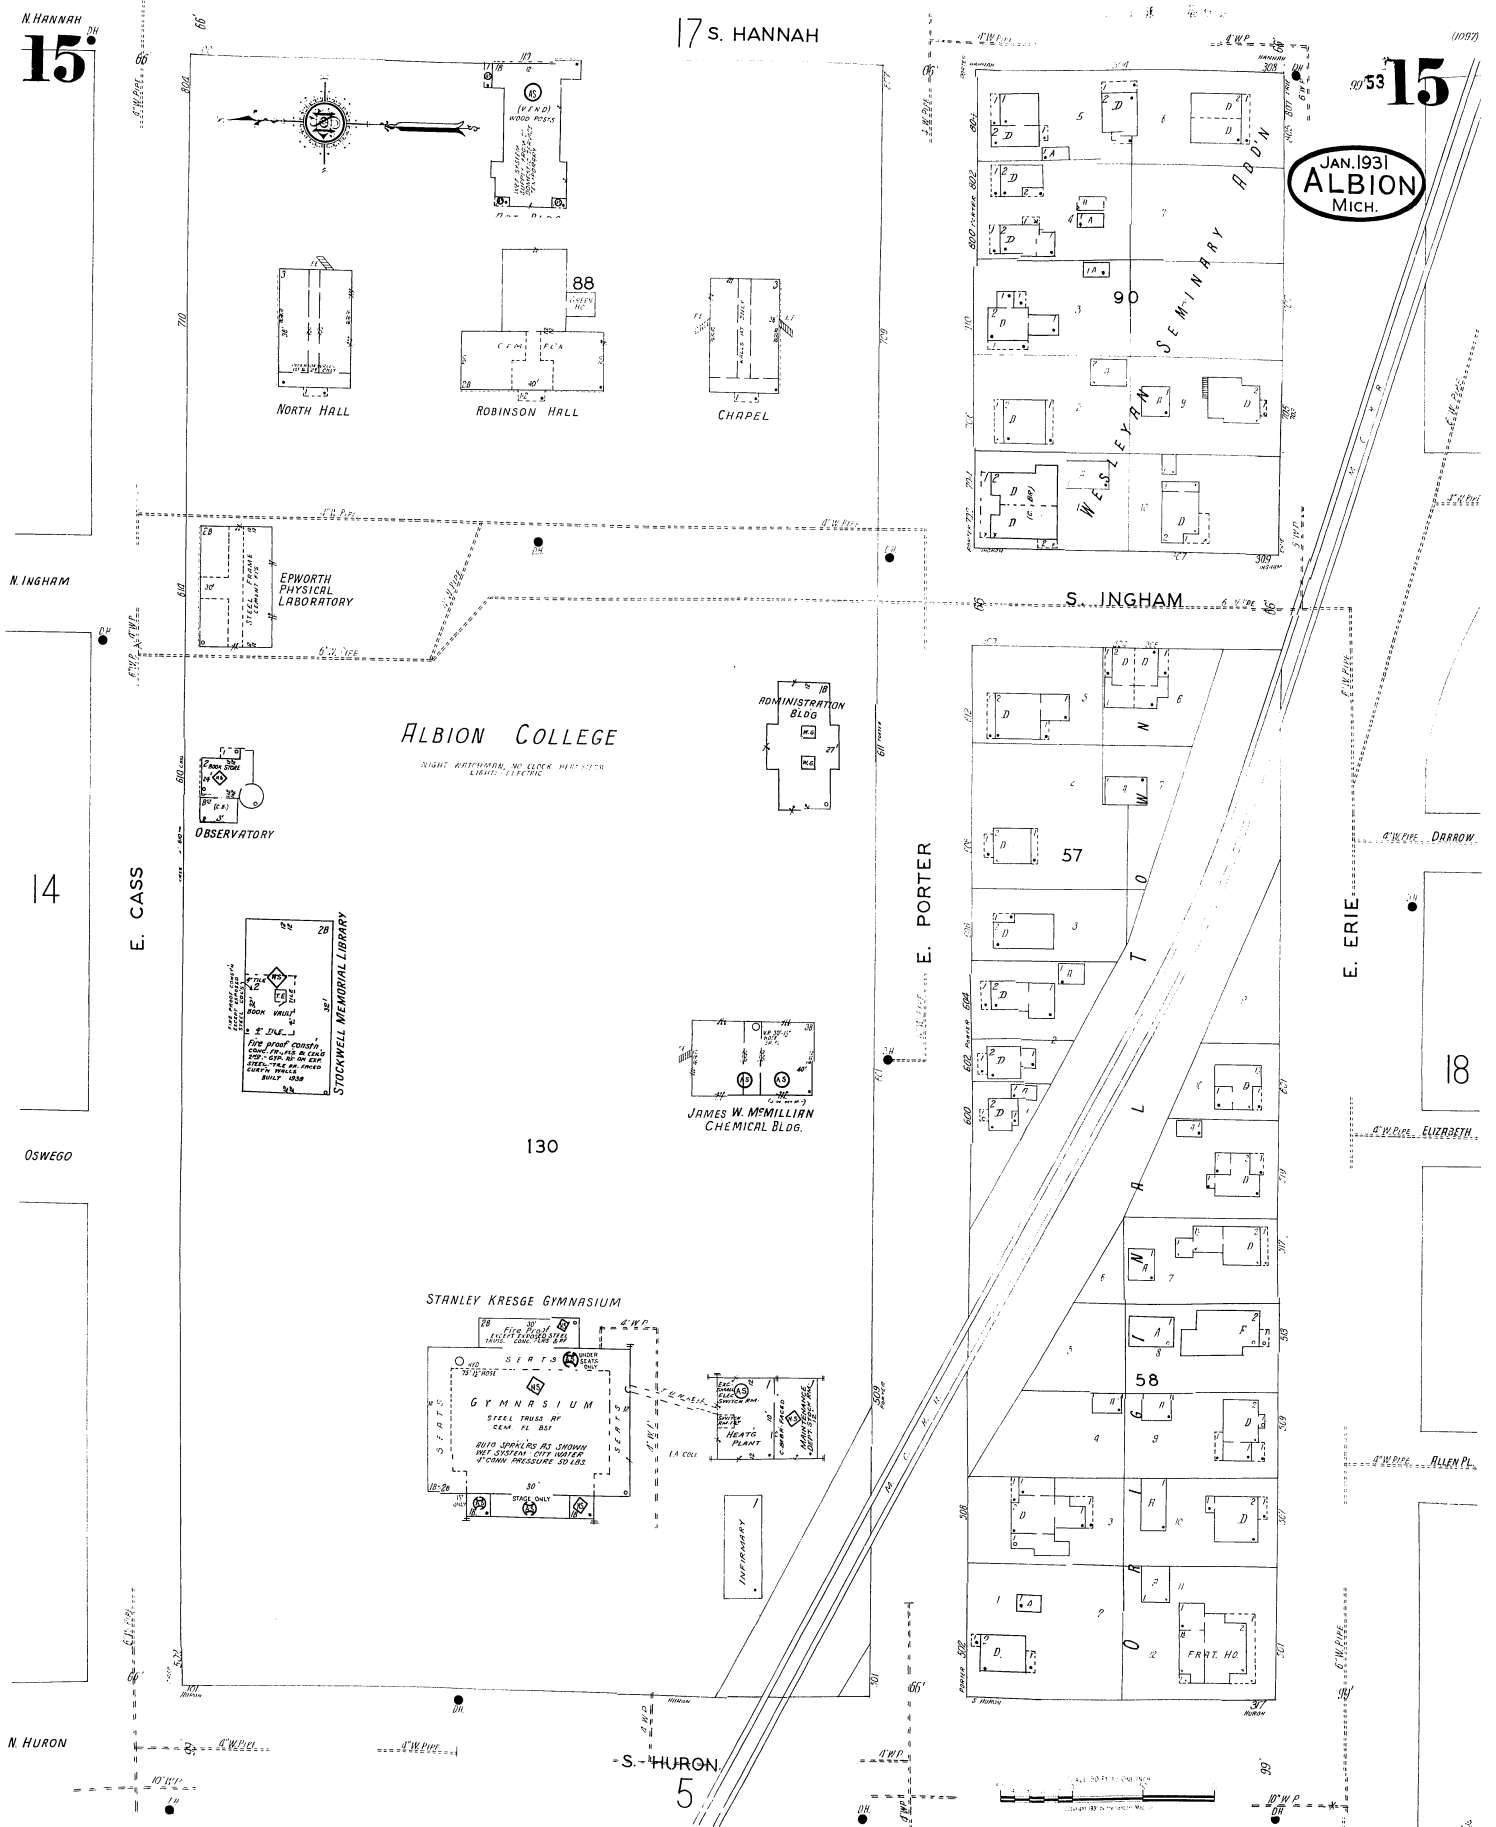

N. INGHAM

S. INGHAM

ALBION COLLEGE

RIGHT: ARTHEMUS, NO. 1008; WEST: 1078; LIBRARY: 1100; ELECTRIC

E. CASS

E. PORTER

E. ERIE

14

18

OSWEGO

130

STANLEY KRESGE GYMNASIUM

GYMNASIUM

STEEL TRUSS BY
CEM. FL. BAY

RATIO SPAN/RS AS SHOWN
W/OUT SYSTEM 100% WATER
10" DOWN PRESSURE SD. I.R.

JAMES W. McMILLAN
CHEMICAL BLDG.

N. HURON

S. HURON

5

ELLEN PL.

W. P.